


BAY WOODS ACRES

SECTION 10, TOWNSHIP 12 NORTH, RANGE 4 EAST
SAGINAW TOWNSHIP, SAGINAW COUNTY, MICHIGAN

SCALE: 1 INCH = 100 FEET
ALL DIMENSIONS ARE GIVEN IN FEET AND DECIMALS THEREOF

SPICER ENGINEERING COMPANY
SAGINAW, MICHIGAN
1968

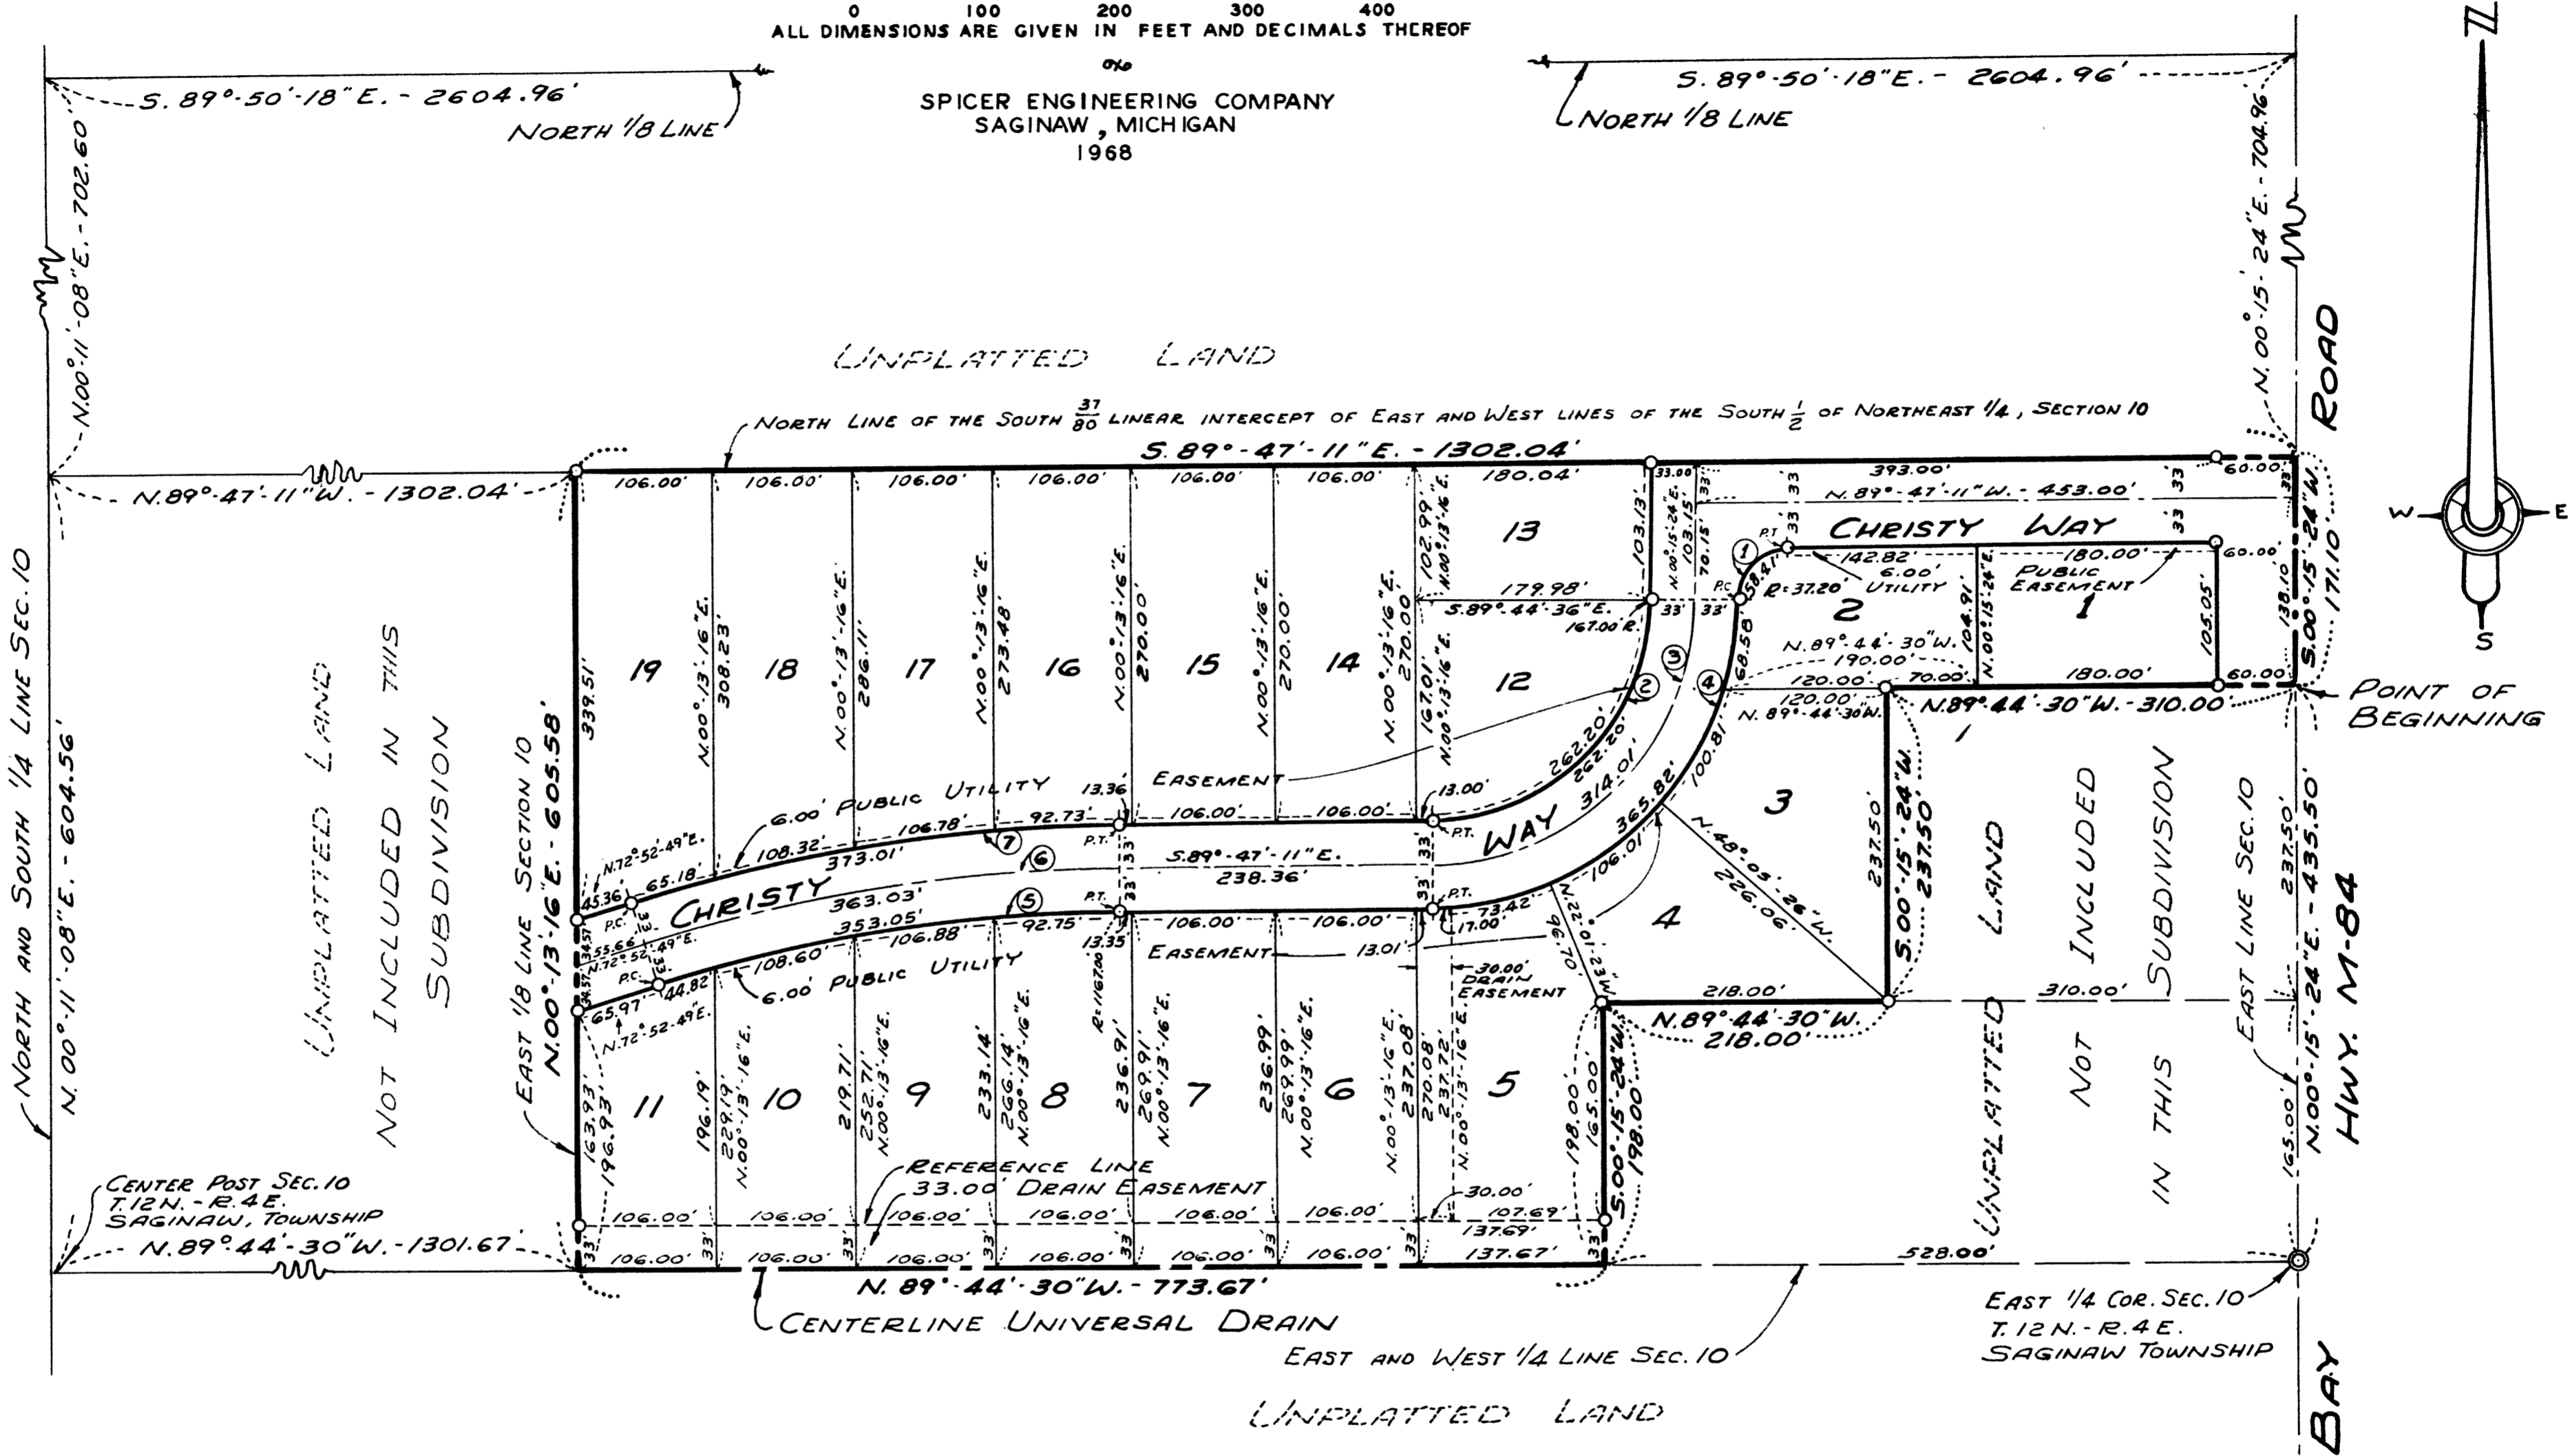

CURVE DATA						
No.	DELTA ANGLE	RADIUS	ARC	TANGENT	CHORD	CHORD BEARING
1	89°-57'-25"	37.20'	58.41'	37.18'	52.59'	N.45°-14'-06"E.
2	89°-57'-25"	167.00'	262.20'	166.88'	236.08'	S.45°-14'-07"W.
3	89°-57'-25"	200.00'	314.01'	199.85'	282.74'	S.45°-14'-07"W.
4	89°-57'-25"	233.00'	365.82'	232.82'	329.39'	S.45°-14'-07"W.
5	17°-20'-00"	1167.00'	353.05'	177.88'	351.70'	N.81°-32'-49"E.
6	17°-20'-00"	1200.00'	363.03'	182.91'	361.65'	N.81°-32'-49"E.
7	17°-20'-00"	1233.00'	373.01'	187.94'	371.59'	N.81°-32'-49"E.

ALL DIMENSIONS ALONG THE CURVES ARE ARC MEASUREMENTS.
BEARINGS ARE TRUE AS DETERMINED FROM A SOLAR OBSERVATION OF 2-5-68