


BRIARWOOD PARK "B"



A PART OF THE N.E. 1/4 OF SECTION 9, T.12N.-R.4E.

SAGINAW TOWNSHIP - SAGINAW COUNTY - MICHIGAN.

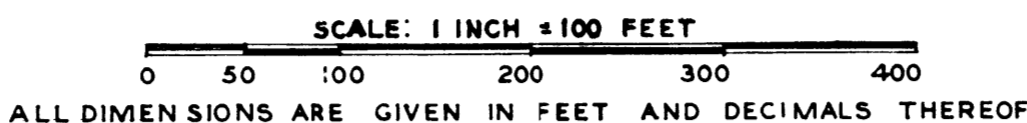

SPICER ENGINEERING COMPANY
SAGINAW MICHIGAN
1965

NOTE:
OUTLOTS A-B & C ARE NOT TO BE
USED FOR RESIDENTIAL PURPOSES.

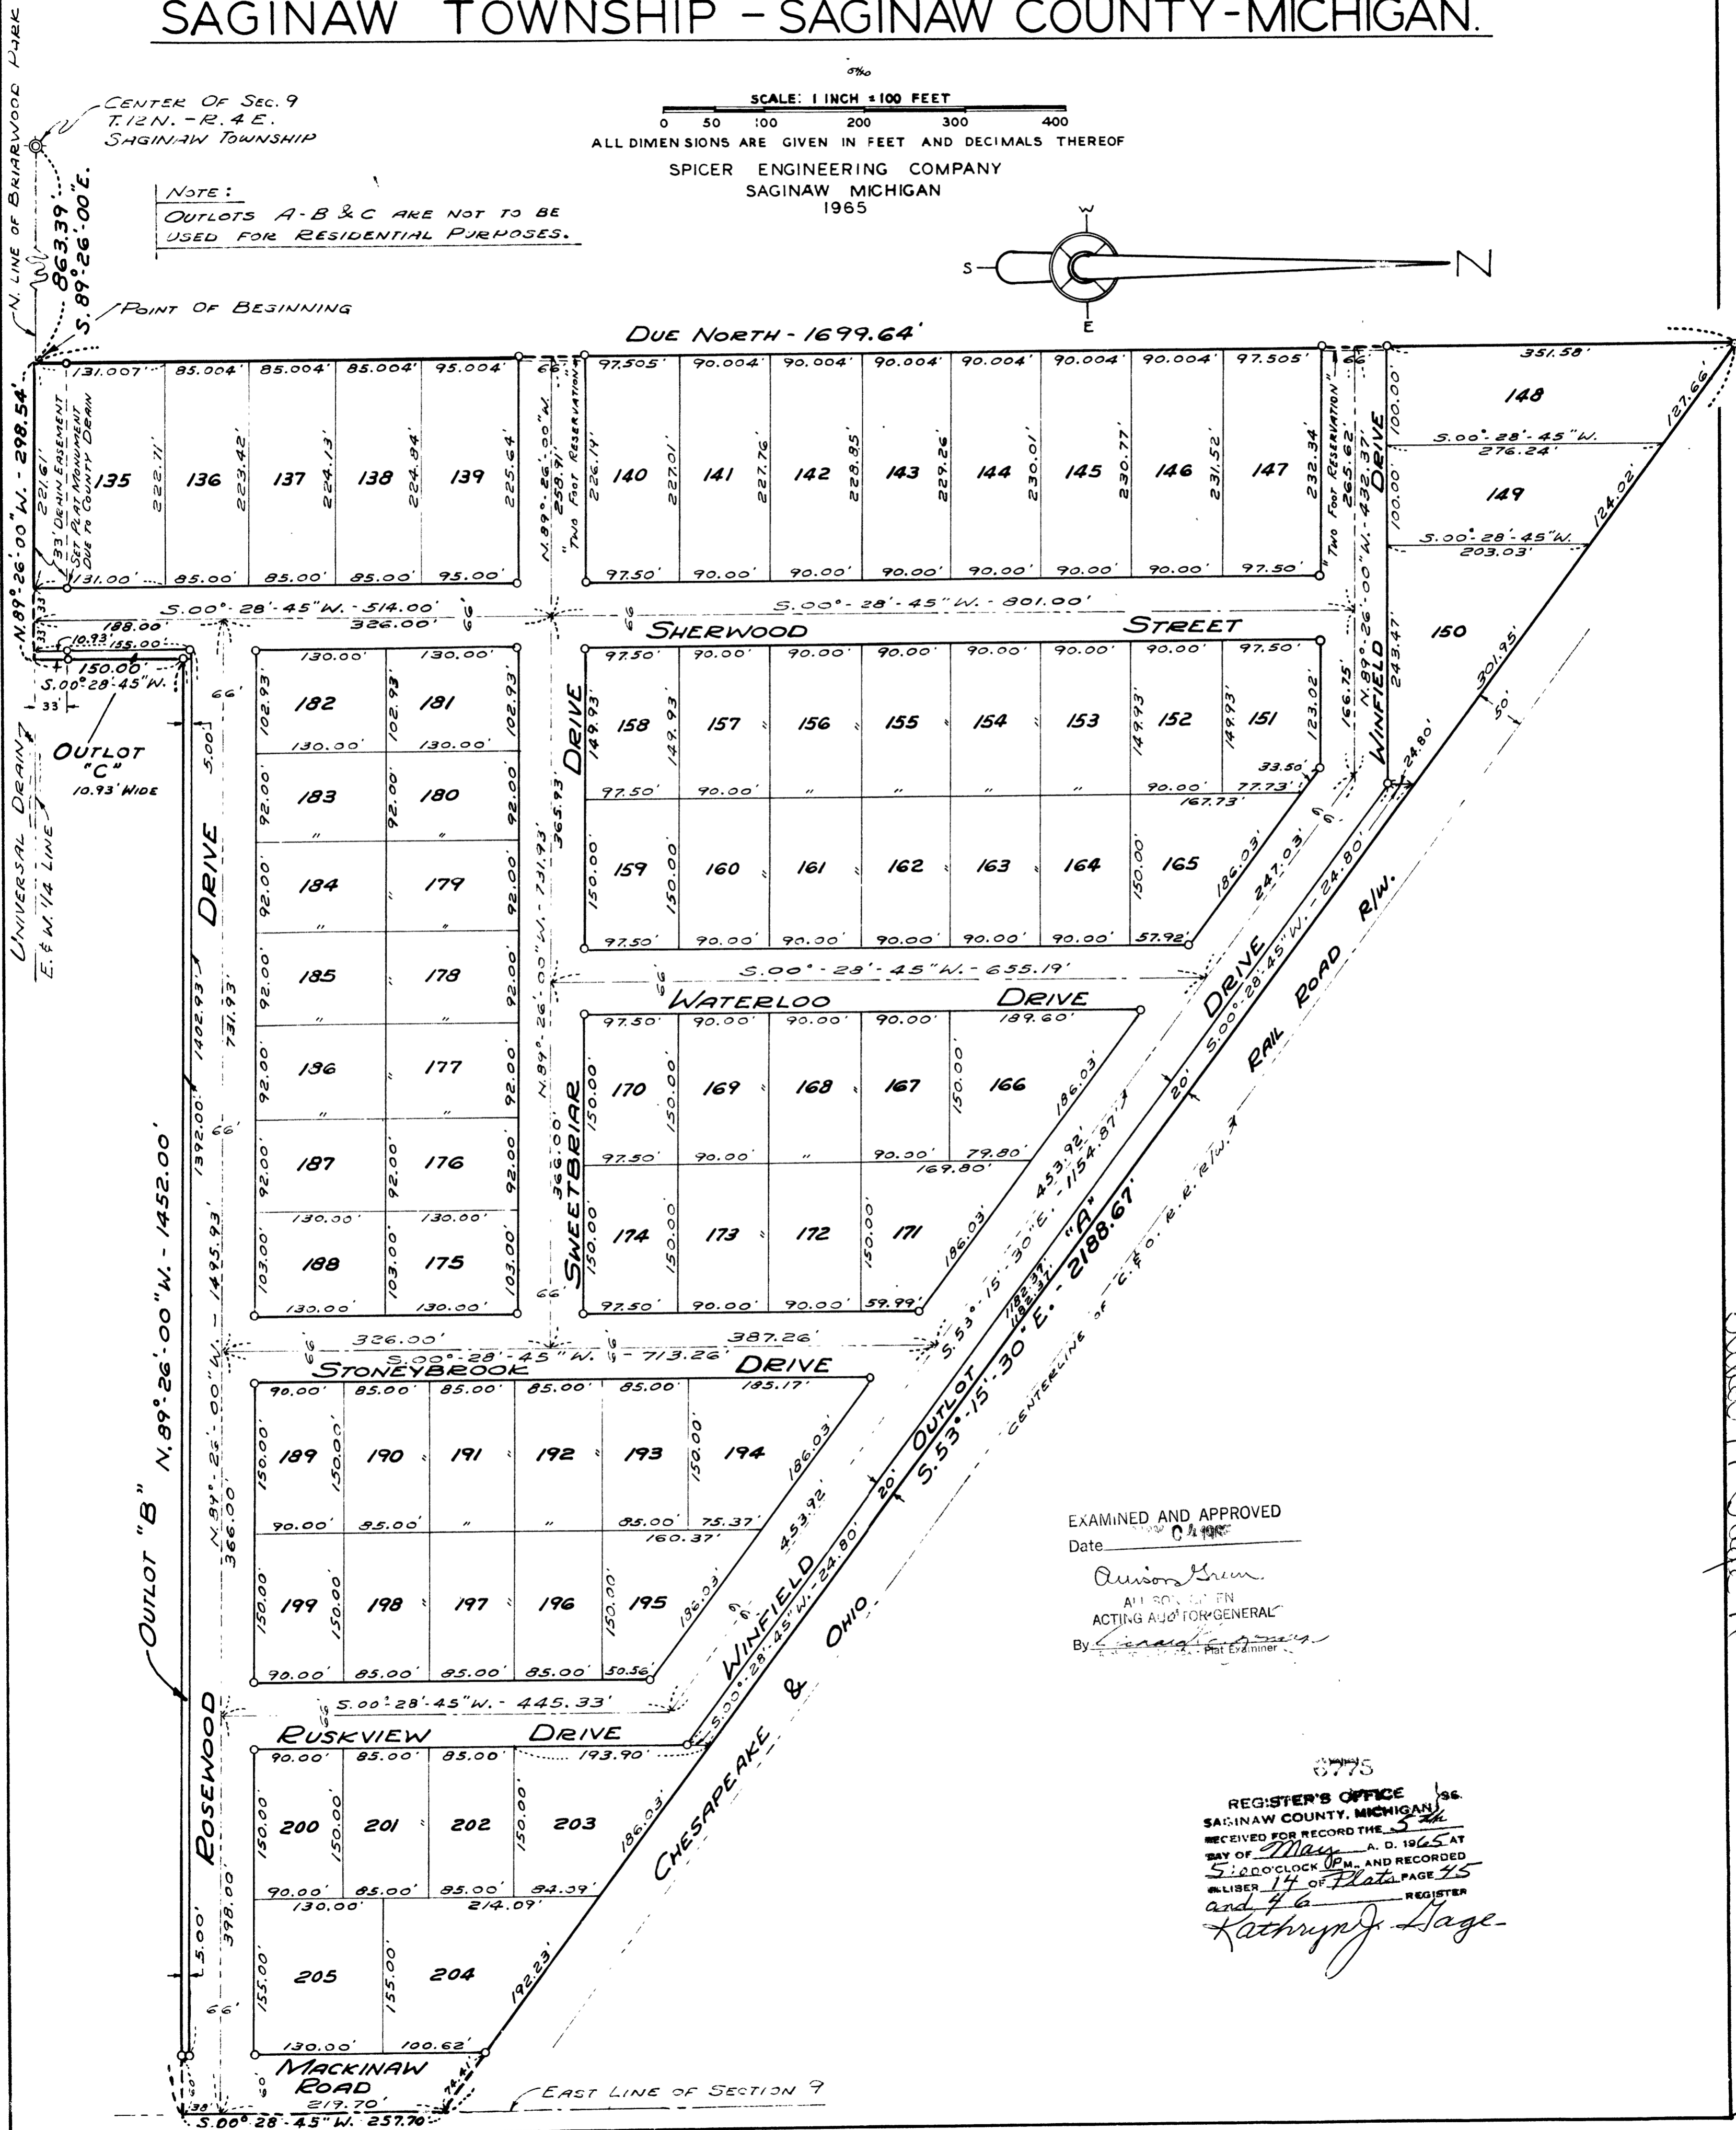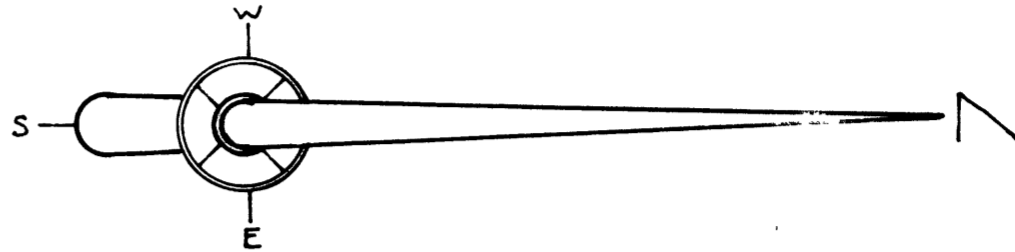

EXAMINED AND APPROVED
Date: 04/19/65

Aurion Green
A. D. 1965
ACTING A.D. FOR GENERAL

By: *[Signature]*
REGISTER

REGISTER'S OFFICE
SAGINAW COUNTY, MICHIGAN
RECEIVED FOR RECORD THE 5th
DAY OF May, A. D. 1965 AT
5:00 O'CLOCK P.M. AND RECORDED
LIBER 14 OF PLATS PAGE 45
and 46 REGISTER
Kathryn J. Sage

Subscribed 14 Days 4/16